


This drawing and the Traffic Management depicted are the copyright of
SCLM Ltd and may not be reproduced without written permission.

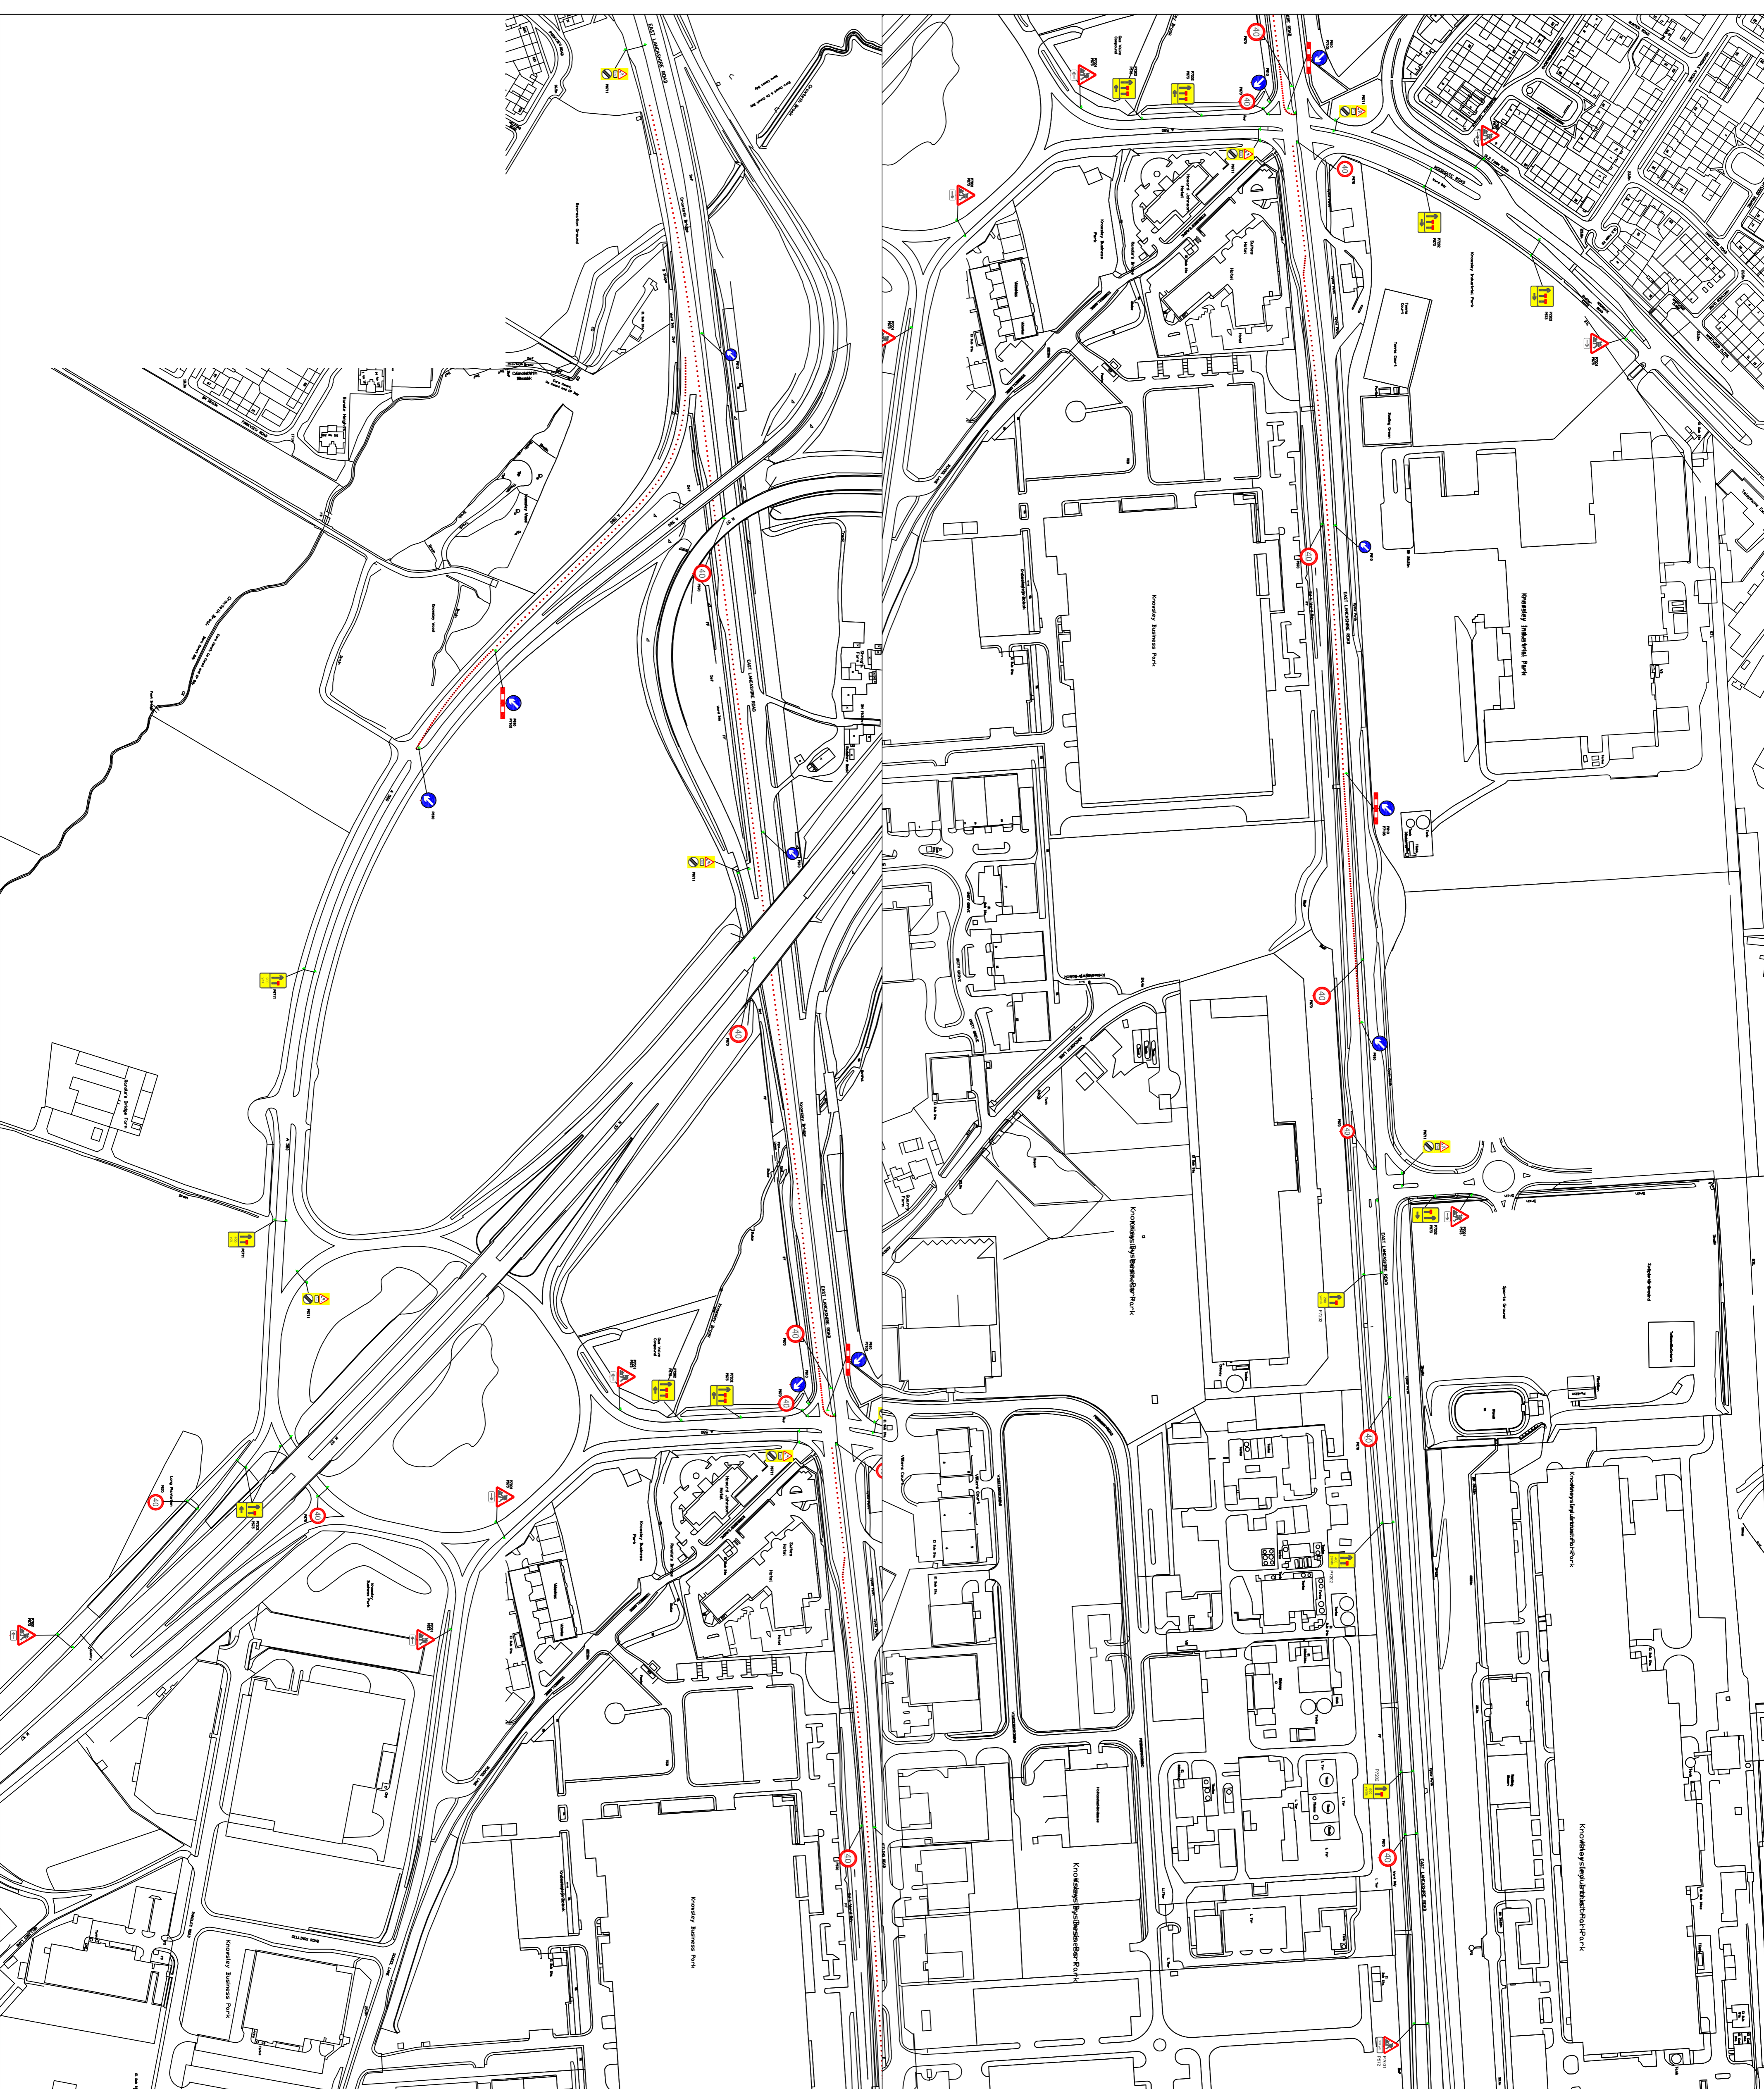

Knowsley Council



REV	DESCRIPTION	BY	DATE

**A580 EAST LANCS ROAD
TERM MAINTENANCE**

**MOORGATE TO LIVERPOOL
LANE 2 OVERALL SIGNAGE**

KNOWSLEY BOROUGH COUNCIL

SC TRAFFIC MANAGEMENT SERVICES Ltd
Traffic Management Consultants

1 Derwent Avenue, Stone,
Staffordshire,
ST15 8FX.

Tel/FAX: 01789 811 510
Mobile: 07766 054 989

Drawn by	Date	Project No	Dwg No
S CORNWALL	15.07.06	0031.2	155

Checked by	Plot Date	Scale
	15.07.06	1/2500